

TITLE

SYSTEM

SCALE

EXTERIOR CORNER 1

VM ZINC® Vertical Single Lock Standing Seam

1:2 @ A4

LEGEND:

1. VM ZINC® PLUS single lock standing seam
2. Anti-abrasive building paper
3. 15mm Plywood
4. 20mm air gap
5. VM ZINC® Standing seam clip
6. Structure


Building Products- VM ZINC  
PO BOX 727 CROWS NEST  
NSW 2065

[www.vMZinc.com.au](http://www.vMZinc.com.au)  
Tel: (61) 02 9955 4400  
Fax: (61) 02 9955 1144


NOT A SHOP DRAWING

FOR ILLUSTRATION ONLY


While all technical information and suggestions herein are believed to be reliable and accurate, nothing stated herein is to be taken as a warranty, expressed or implied. Responsibility for review and validation remains solely with the design authority or other authority having jurisdiction.

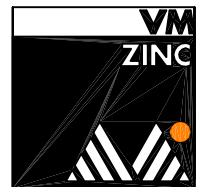


A Umicore brand

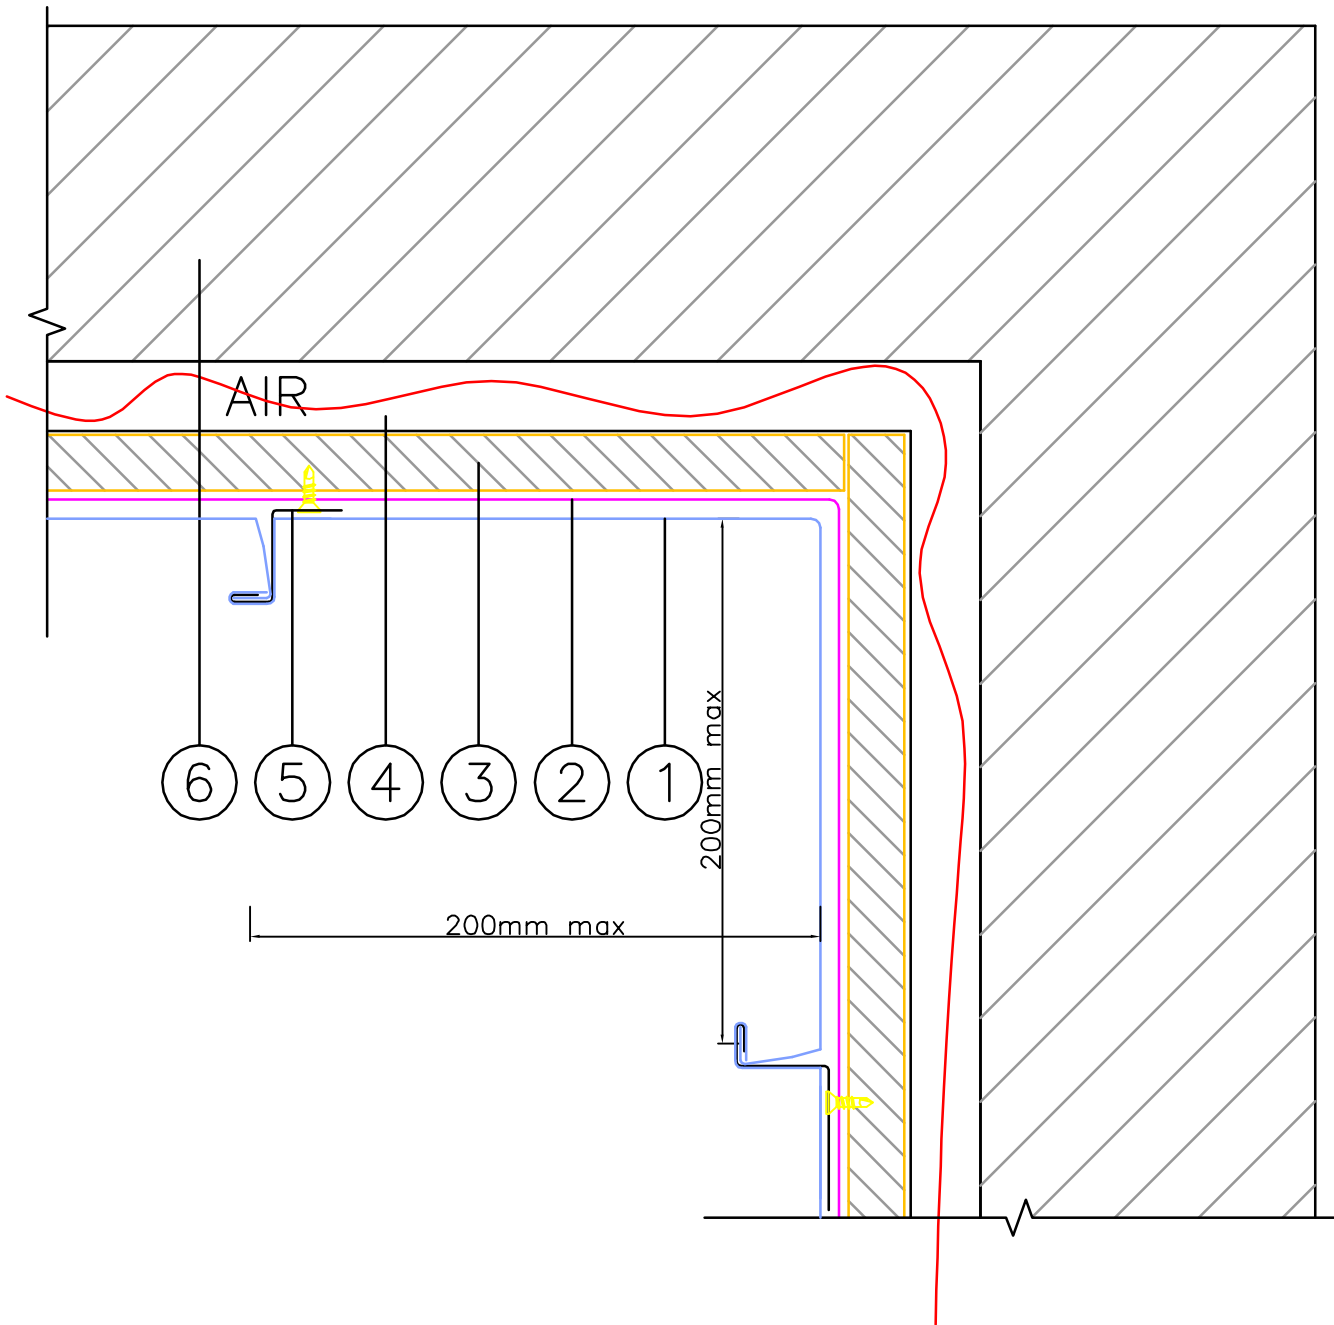

| TITLE           | SYSTEM                                      | SCALE     |
|-----------------|---|-----------|
| INTERIOR CORNER | VM ZINC® Vertical Single Lock Standing Seam | 1:25 @ A4 |
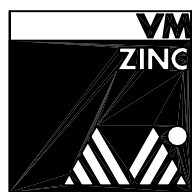
|  |  |  |  |
|--|--|--|--|
| <p>LEGEND:</p> <ol style="list-style-type: none"> <li>VM ZINC® PLUS single lock standing seam</li> <li>Anti-abrasive building paper</li> <li>15mm plywood</li> <li>20mm air gap</li> <li>VM ZINC® Standing seam clip</li> <li>Structure</li> </ol> | <p>Building Products- VM ZINC<br/>           PO BOX 727 CROWS NEST<br/>           NSW 2065</p> <p><a href="http://www.vMZinc.com.au">www.vMZinc.com.au</a><br/>           Tel: (61) 02 9955 4400<br/>           Fax: (61) 02 9955 1144</p> | <p>NOT A SHOP DRAWING</p> <hr/> <p>FOR ILLUSTRATION ONLY</p> <hr/> <p>While all technical information and suggestions herein are believed to be reliable and accurate, nothing stated herein is to be taken as a warranty, expressed or implied. Responsibility for review and validation remains solely with the design authority or other authority having jurisdiction.</p> |  <p>A Umicore brand</p> |
|--|--|--|--|

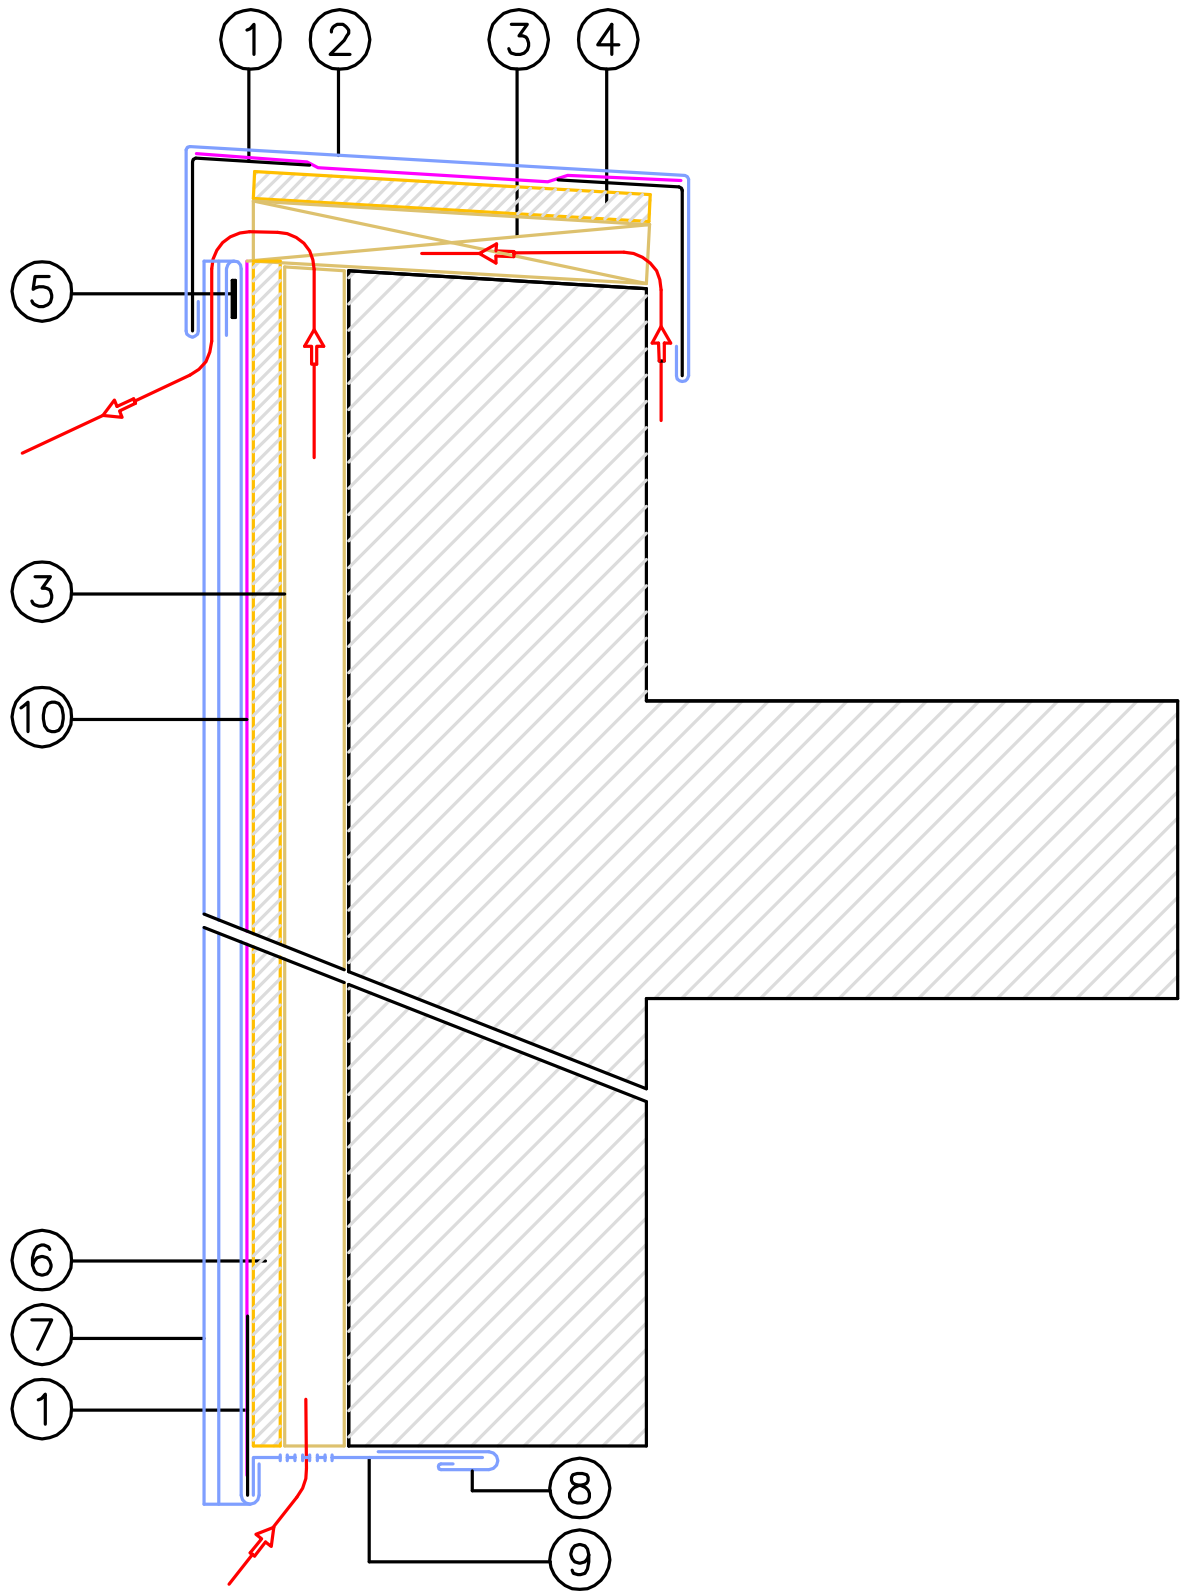


| TITLE                   | SYSTEM                                      | SCALE    |
|-------------------------|---|----------|
| PARAPET & BOTTOM DETAIL | VM ZINC® Vertical Single Lock Standing Seam | 1:5 @ A4 |

- LEGEND:
1. Galvanised steel stiffener
  2. VM ZINC® PLUS parapet capping
  3. Rafter for ventilation
  4. 19mm plywood
  5. Fastener
  6. 15mm plywood
  7. VM ZINC® PLUS single lock standing seam
  8. VM ZINC® PLUS folded flashing strip
  9. Perforated bottom piece for ventilation
  10. Anti-abrasive building paper


Building Products- VM ZINC  
 PO BOX 727 CROWS NEST  
 NSW 2065  
[www.vmzinc.com.au](http://www.vmzinc.com.au)  
 Tel: (61) 02 9955 4400  
 Fax: (61) 02 9955 1144

NOT A SHOP DRAWING  
 FOR ILLUSTRATION ONLY

While all technical information and suggestions herein are believed to be reliable and accurate, nothing stated herein is to be taken as a warranty, expressed or implied. Responsibility for review and validation remains solely with the design authority or other authority having jurisdiction.

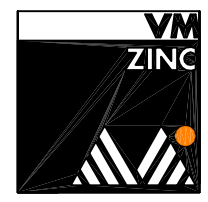

A Umicore brand

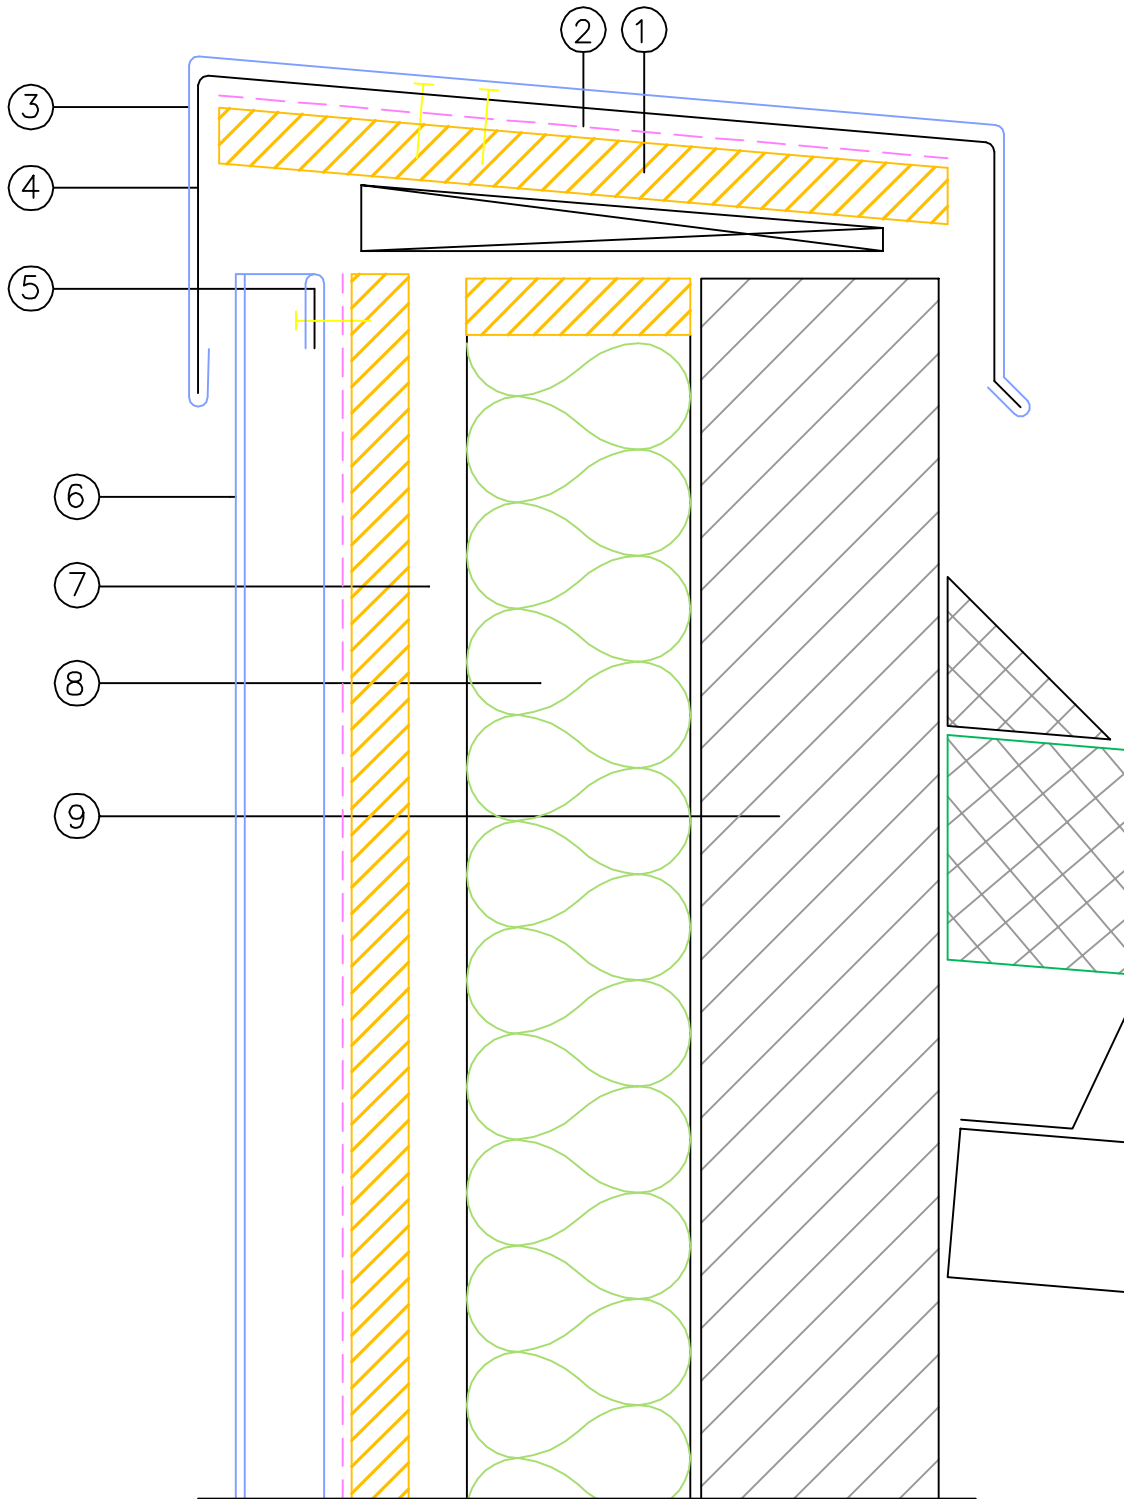

TITLE

SYSTEM

SCALE

PARAPET

VM ZINC® Single Lock Standing Seam

1:25 @ A4

LEGEND:

1. 19mm plywood
2. Anti-abrasive building paper
3. VM ZINC® PLUS Parapet capping
4. Continuous galvanized steel stiffener
5. Continuous galvanized steel strip
6. VM ZINC® PLUS Single Lock Standing Seam
7. Air gap
8. Insulation
9. Structure


Building Products- VM ZINC  
 PO BOX 727 CROWS NEST  
 NSW 2065

[www.vmzinc.com](http://www.vmzinc.com)  
 Tel: (61) 02 9955 4400  
 Fax: (61) 02 9955 1144


NOT A SHOP DRAWING

FOR ILLUSTRATION ONLY


While all technical information and suggestions herein are believed to be reliable and accurate, nothing stated herein is to be taken as a warranty, expressed or implied. Responsibility for review and validation remains solely with the design authority or other authority having jurisdiction.

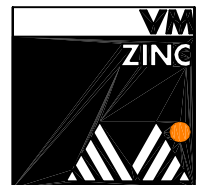

A Umicore brand

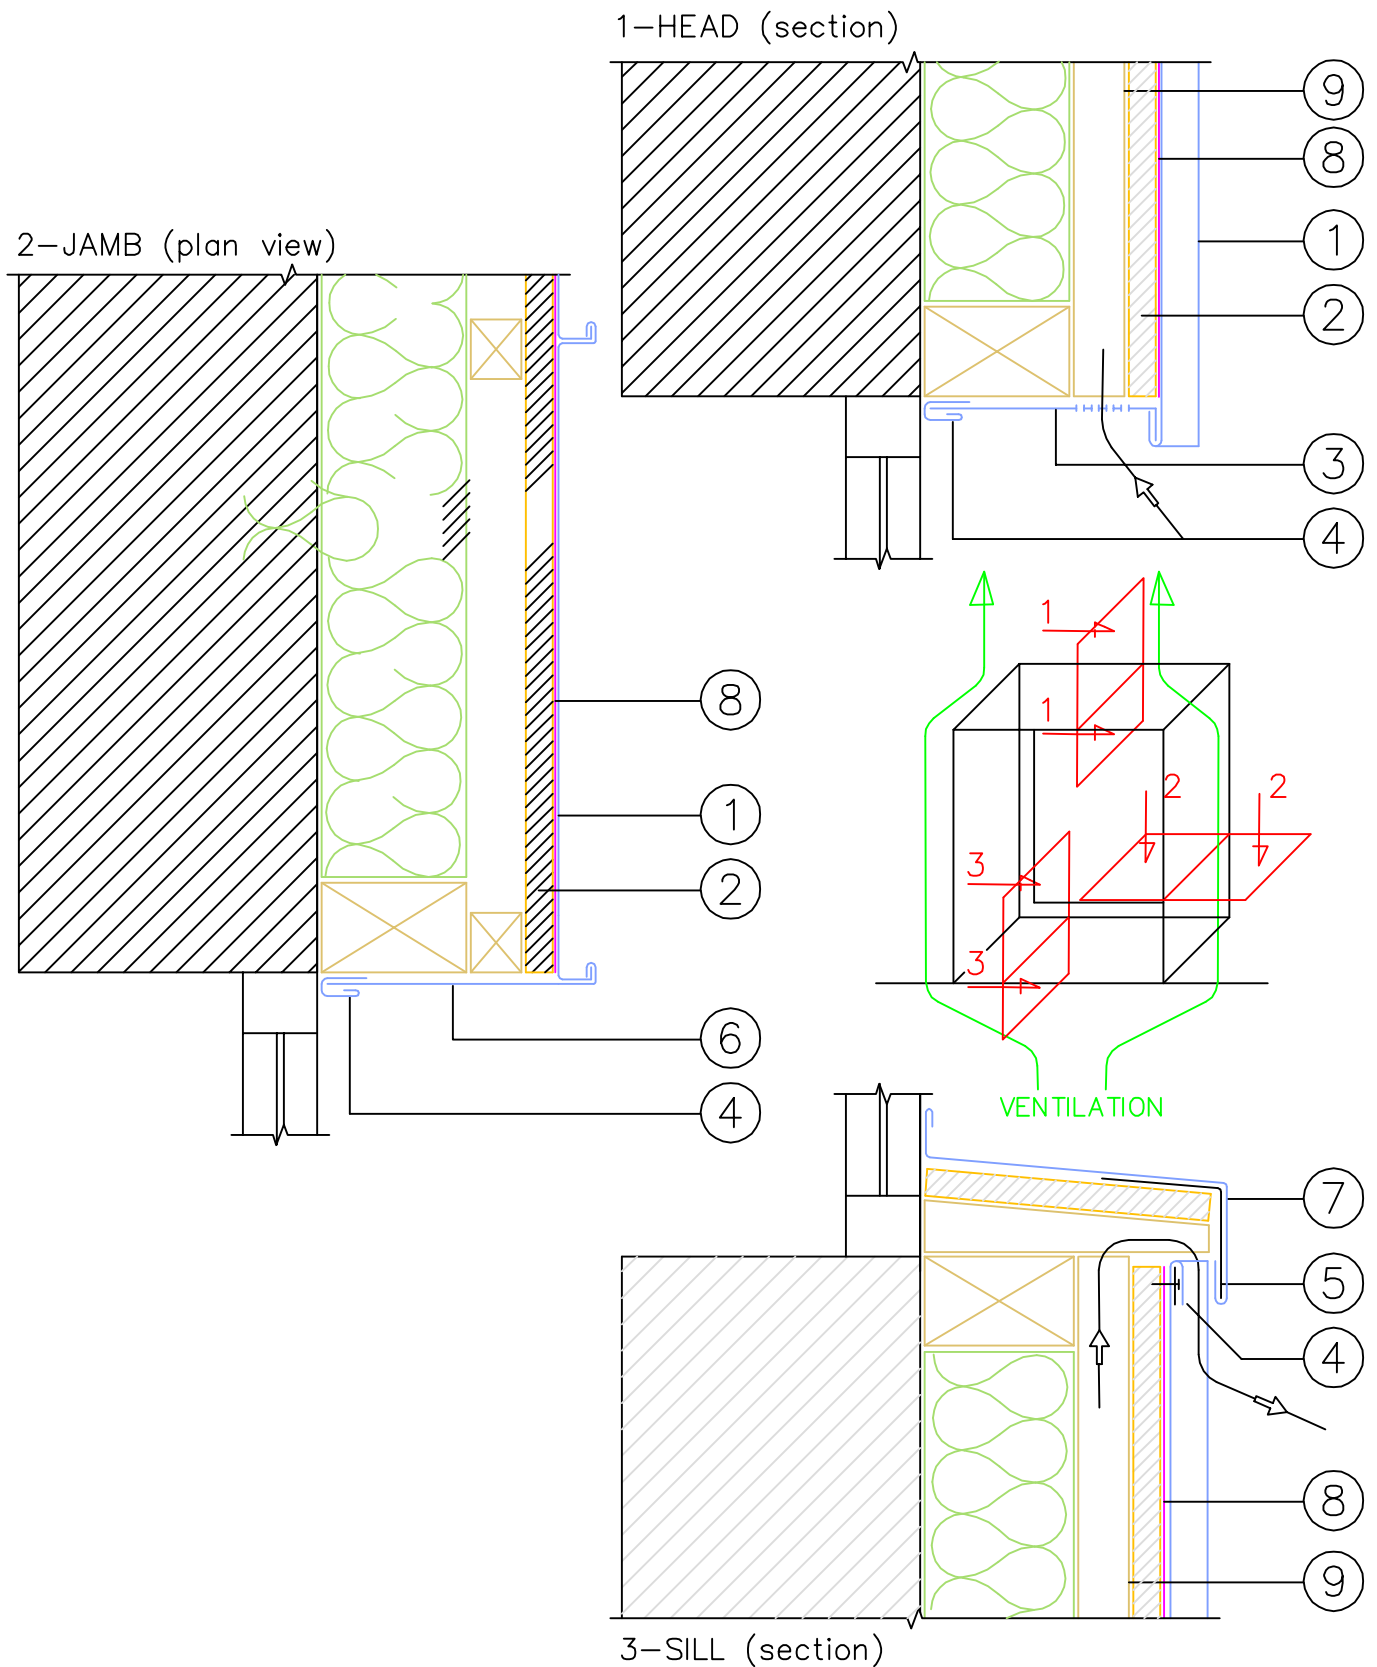

| TITLE            | SYSTEM                                      | SCALE    |
|------------------|---|----------|
| WINDOW SURROUNDS | VM ZINC® Vertical Single Lock Standing Seam | 1:5 @ A4 |
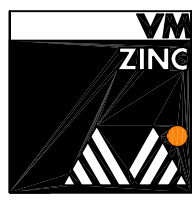
|  |  |  |  |
|--|--|--|--|
| <p>LEGEND:</p> <ol style="list-style-type: none"> <li>VM ZINC® PLUS Single lock standing seam</li> <li>15 mm plywood</li> <li>Perforated bottom seam</li> <li>Securing Clip</li> <li>Galvanized steel stiffener</li> <li>Open surround panel</li> <li>VM ZINC® PLUS Sill Flashing</li> <li>Anti-abrasive building paper</li> <li>20mm ventilation gap</li> </ol> | <p>Building Products- VM ZINC<br/>         PO BOX 727 CROWS NEST<br/>         NSW 2065</p> <p><a href="http://www.v zinc.com.au">www.v zinc.com.au</a><br/>         Tel: (61) 02 9955 4400<br/>         Fax: (61) 02 9955 1144</p> | <p>NOT A SHOP DRAWING<br/>         FOR ILLUSTRATION ONLY</p> <p>While all technical information and suggestions herein are believed to be reliable and accurate, nothing stated herein is to be taken as a warranty, expressed or implied. Responsibility for review and validation remains solely with the design authority or other authority having jurisdiction.</p> |  <p>A Umicore brand</p> |
|--|--|--|--|